


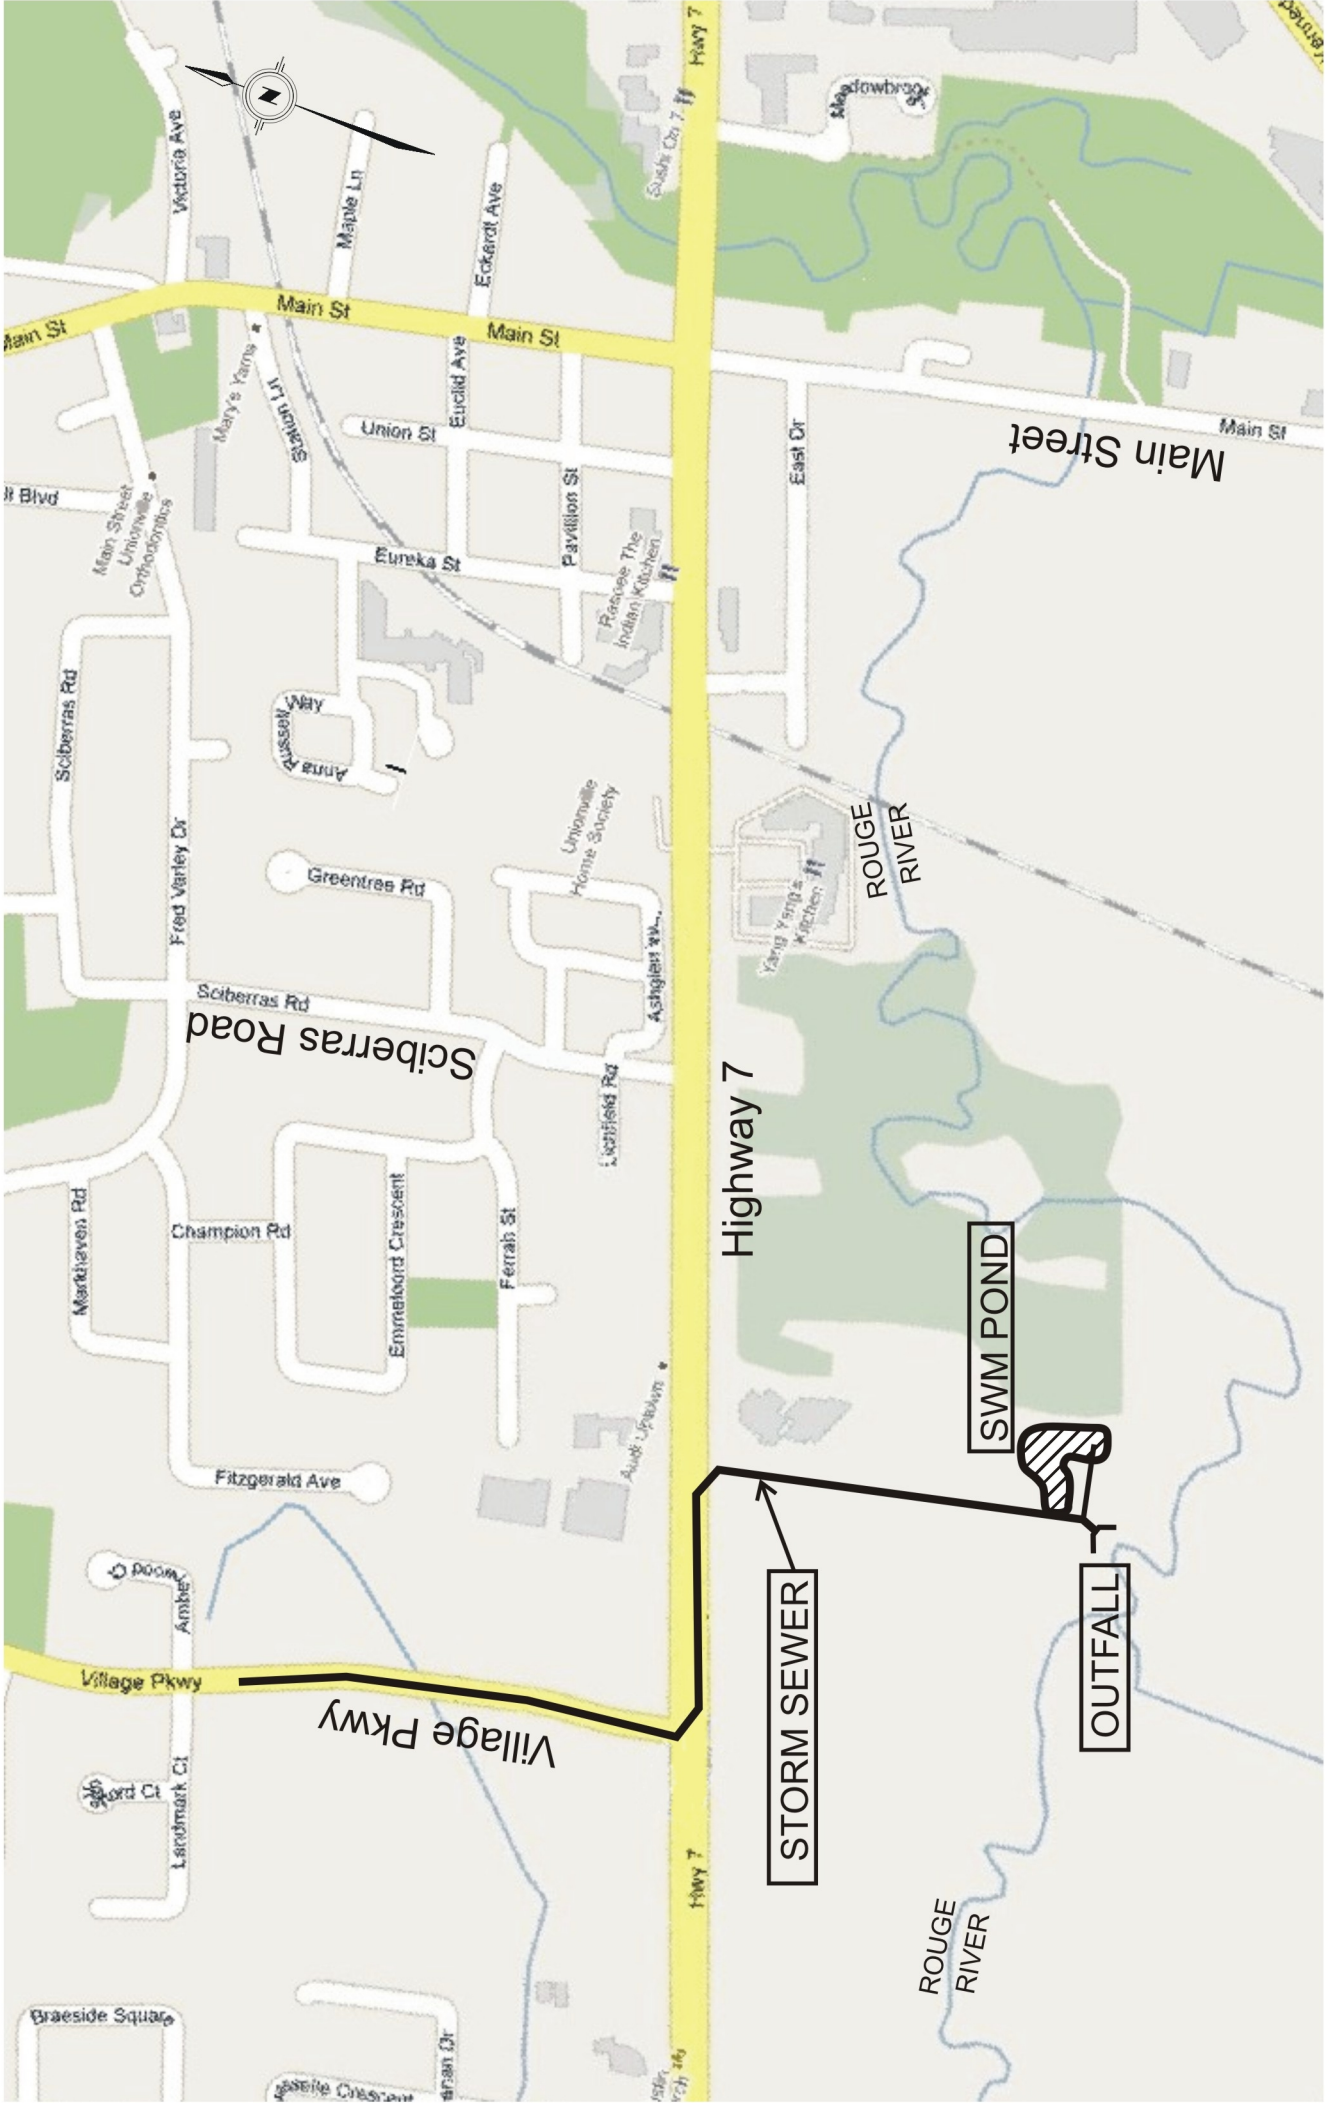

Attachment C - Storm Sewer System