


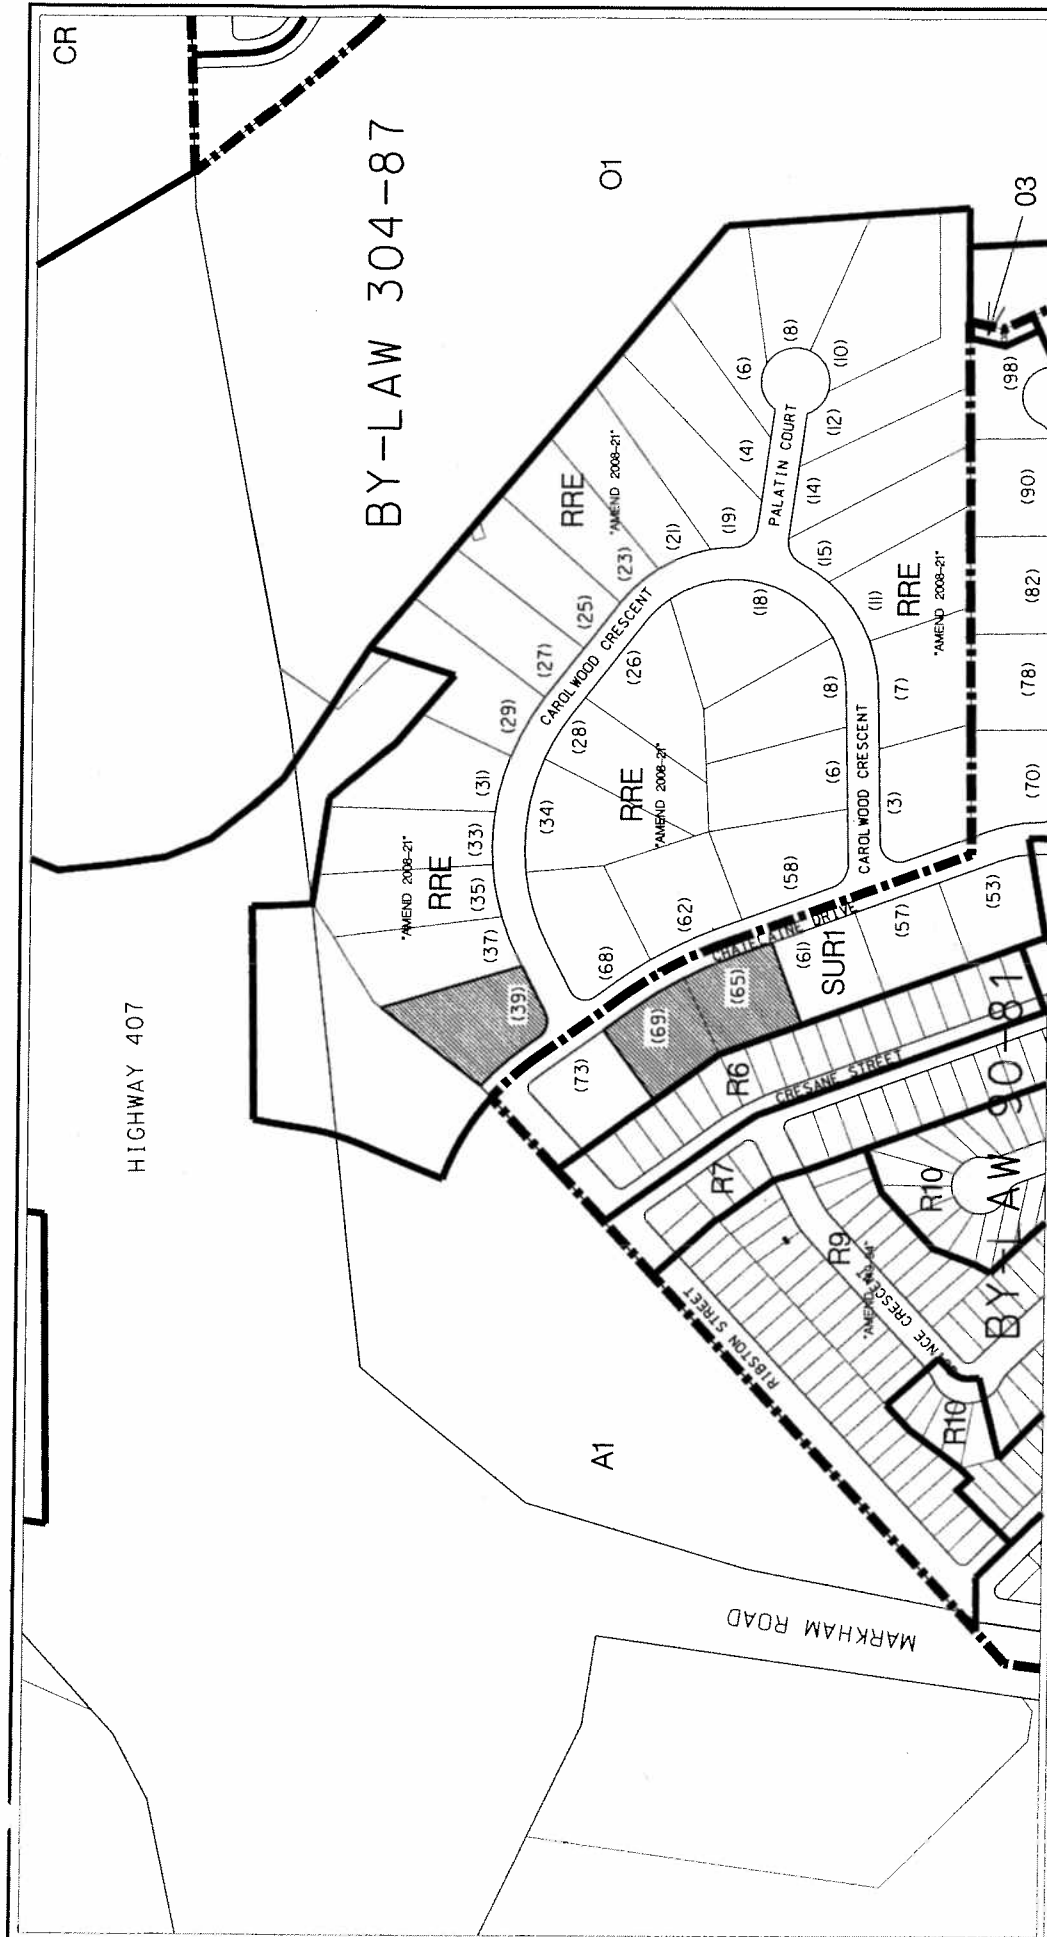

AREA CONTEXT / ZONING

APPLICANT: BRUTTO CONSULTING
65 & 69 CHATELAINE DRIVE &
39 CAROLWOOD CRESCENT

FILE No: OP. 10123245; ZA. 10123246 & ZA. 10130075 (SM)




DEVELOPMENT SERVICES COMMISSION

SUBJECT LANDS

DATE: 12/06/10

DRAWN BY: CPW CHECKED BY: SM SCALE 1:

FIGURE No.2

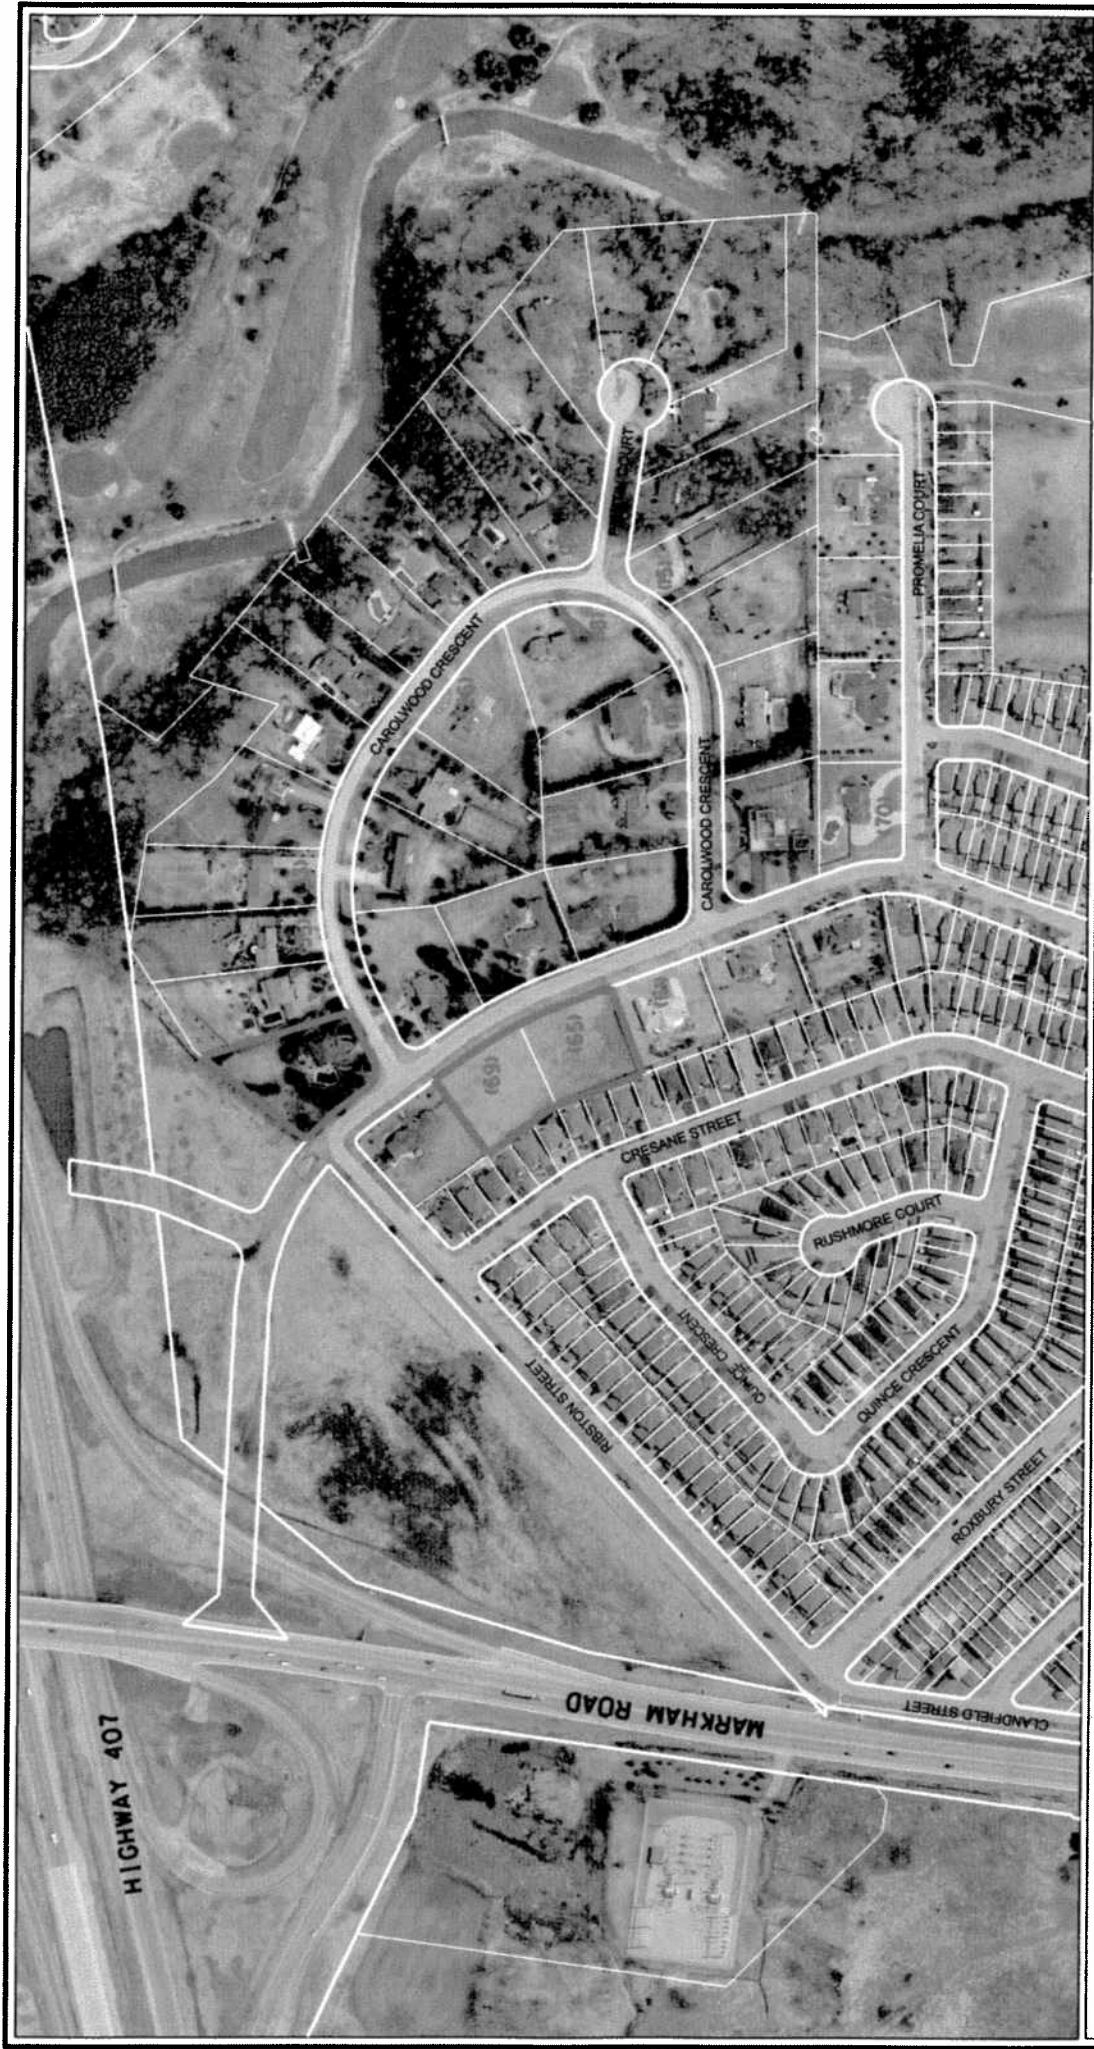


AIR PHOTO MAP (2009)

APPLICANT: BRUTTO CONSULTING
65 & 69 CHATELAINE DRIVE &
39 CAROLWOOD CRESCENT
FILE No: OP. 10123245; ZA. 10123246 & ZA. 10130075 (SM)



DEVELOPMENT SERVICES COMMISSION

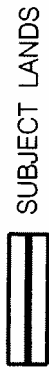

SUBJECT LANDS

DATE: 12/06/10

DRAWN BY: CPW CHECKED BY: SM SCALE 1:

FIGURE No.3



PROPOSED SEVERANCES

APPLICANT: BRUTTO CONSULTING

65 & 69 CHATELAINE DRIVE &

39 CAROLWOOD CRESCENT

FILE No: OP. 10123245; ZA. 10123246 & ZA. 10130075 (SM)



SUBJECT PROPERTIES

DATE: 12/06/10



DEVELOPMENT SERVICES COMMISSION

DWN BY: CPW

CHK BY: SM

SCALE 1:

FIGURE No. 4

OP10123245.DGN 30/09/2011 1:49:35 PM