



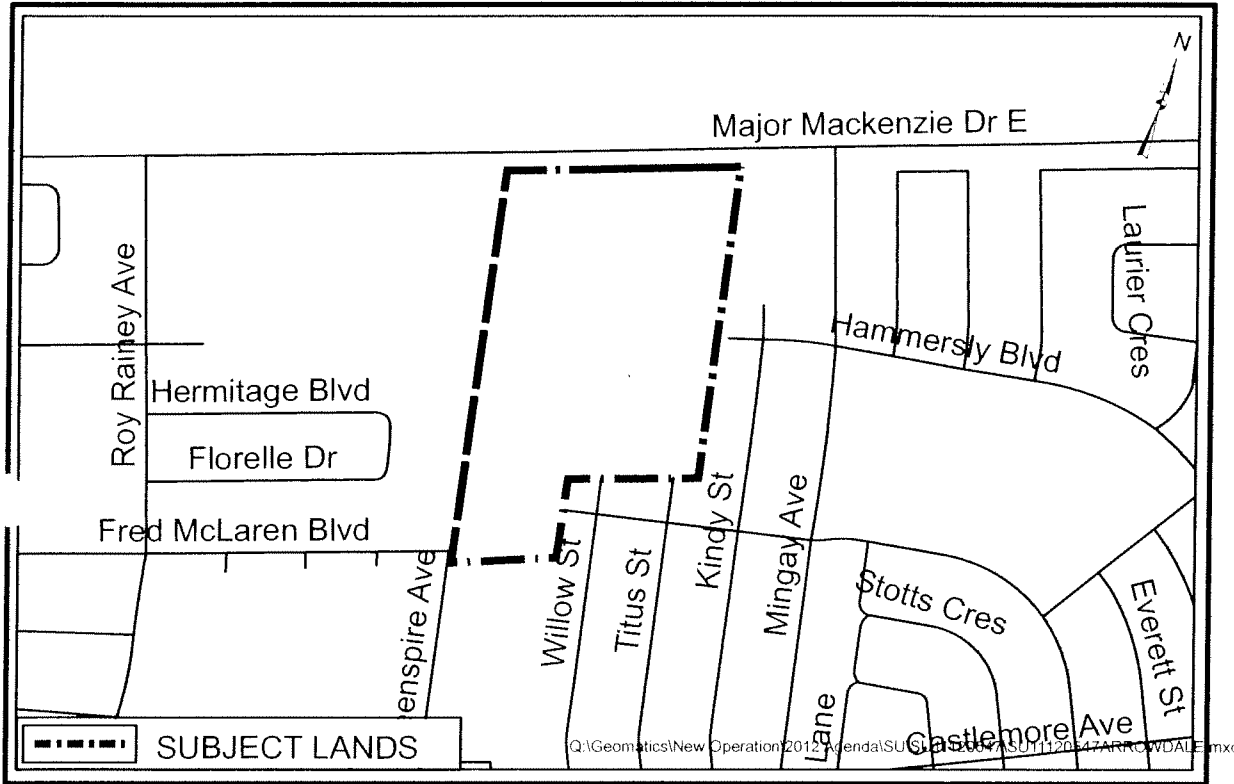

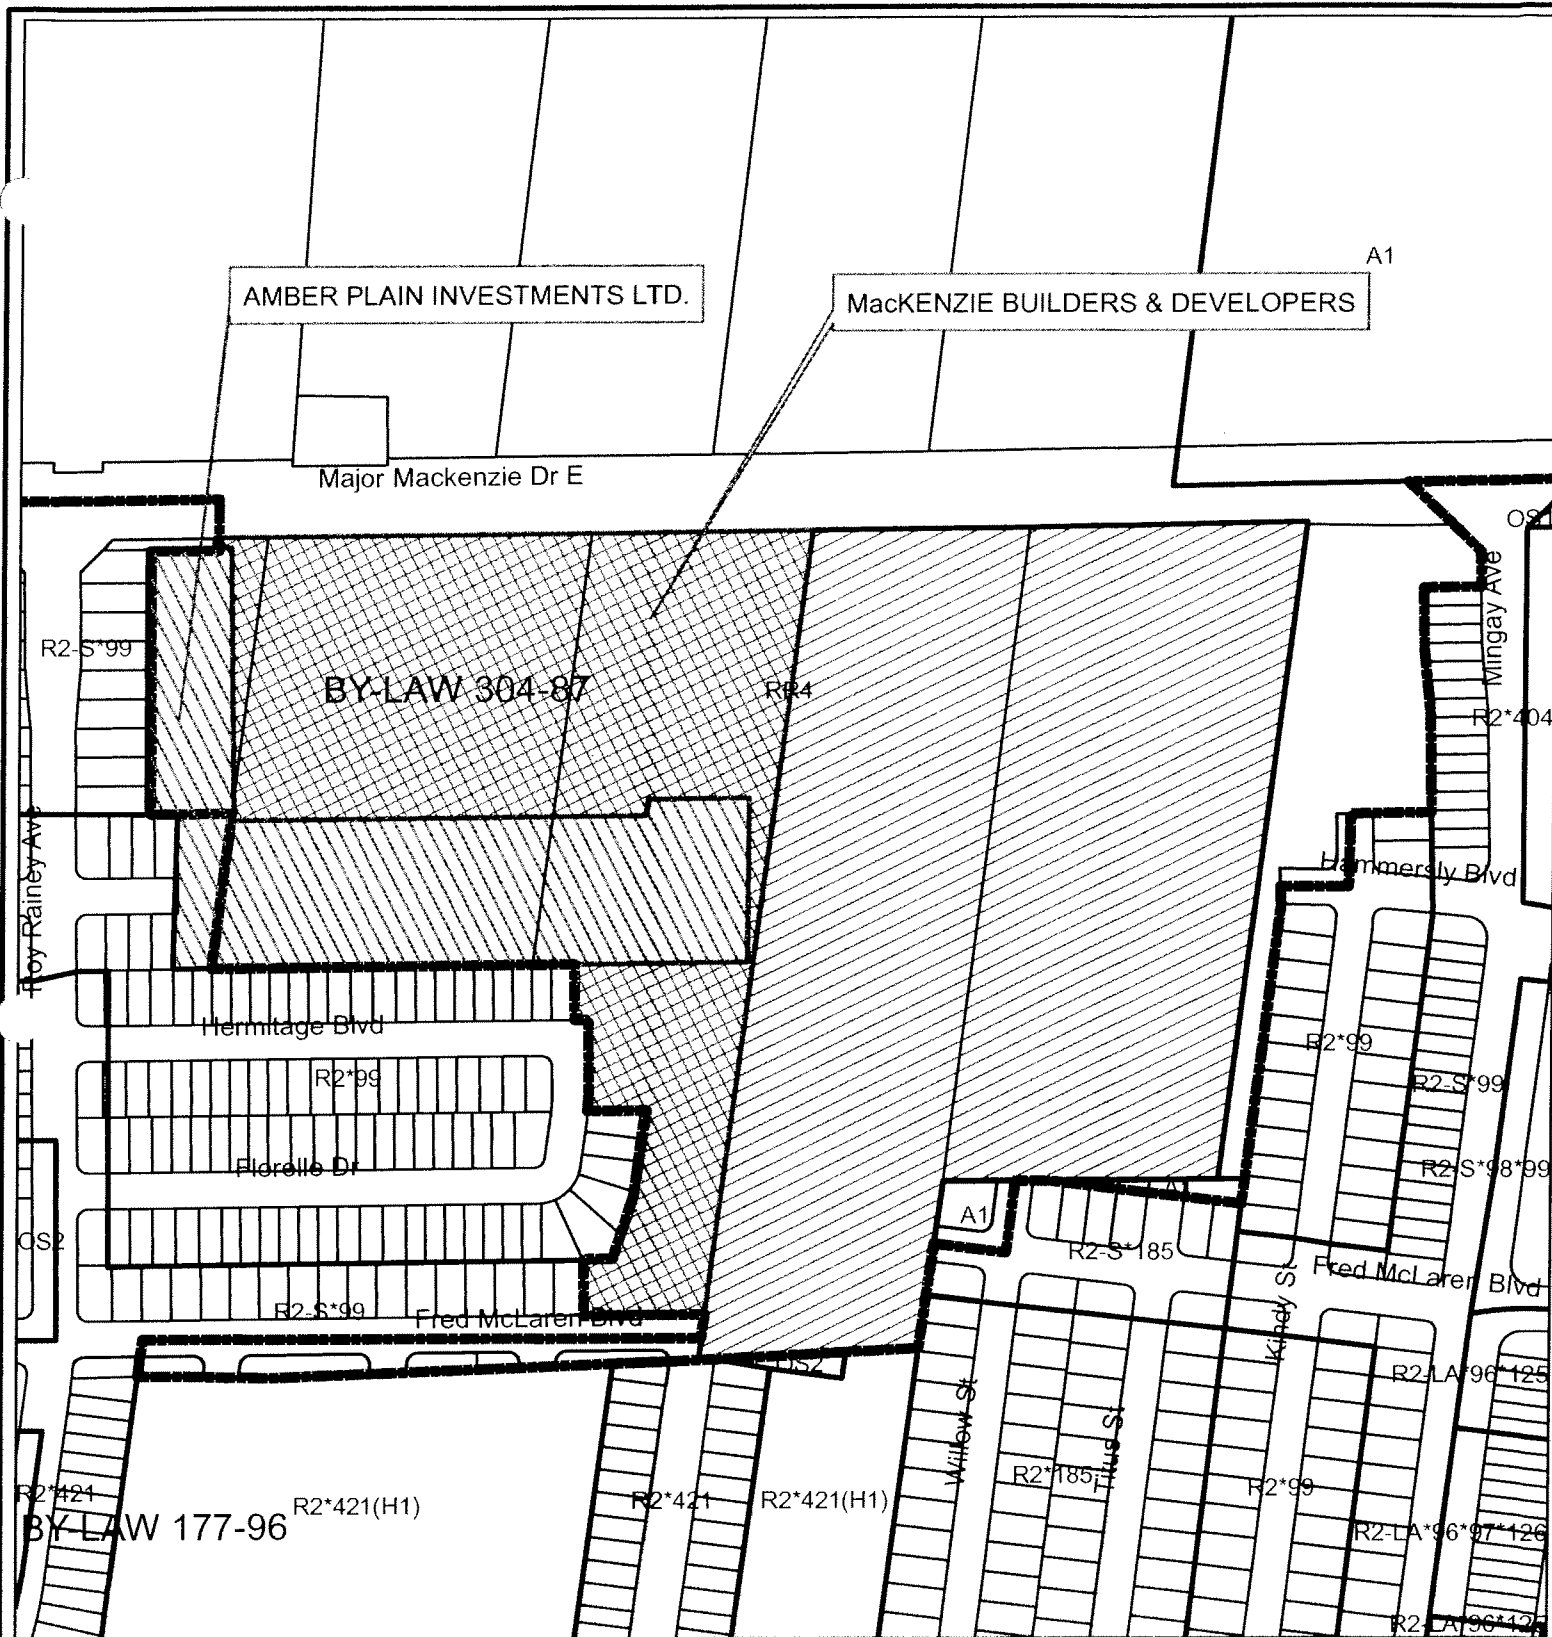


AREA CONTEXT / ZONING

APPLICANT:ARROWDALE DEVELOPMENTS LTD/BONNYDON LTD


SOUTH OF MAJOR MacKENZIE DR.

EAST OF ROY RAINEY

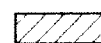 SUBJECT LANDS

FILE No. SU11120547(SK)

DATE:09/19/11

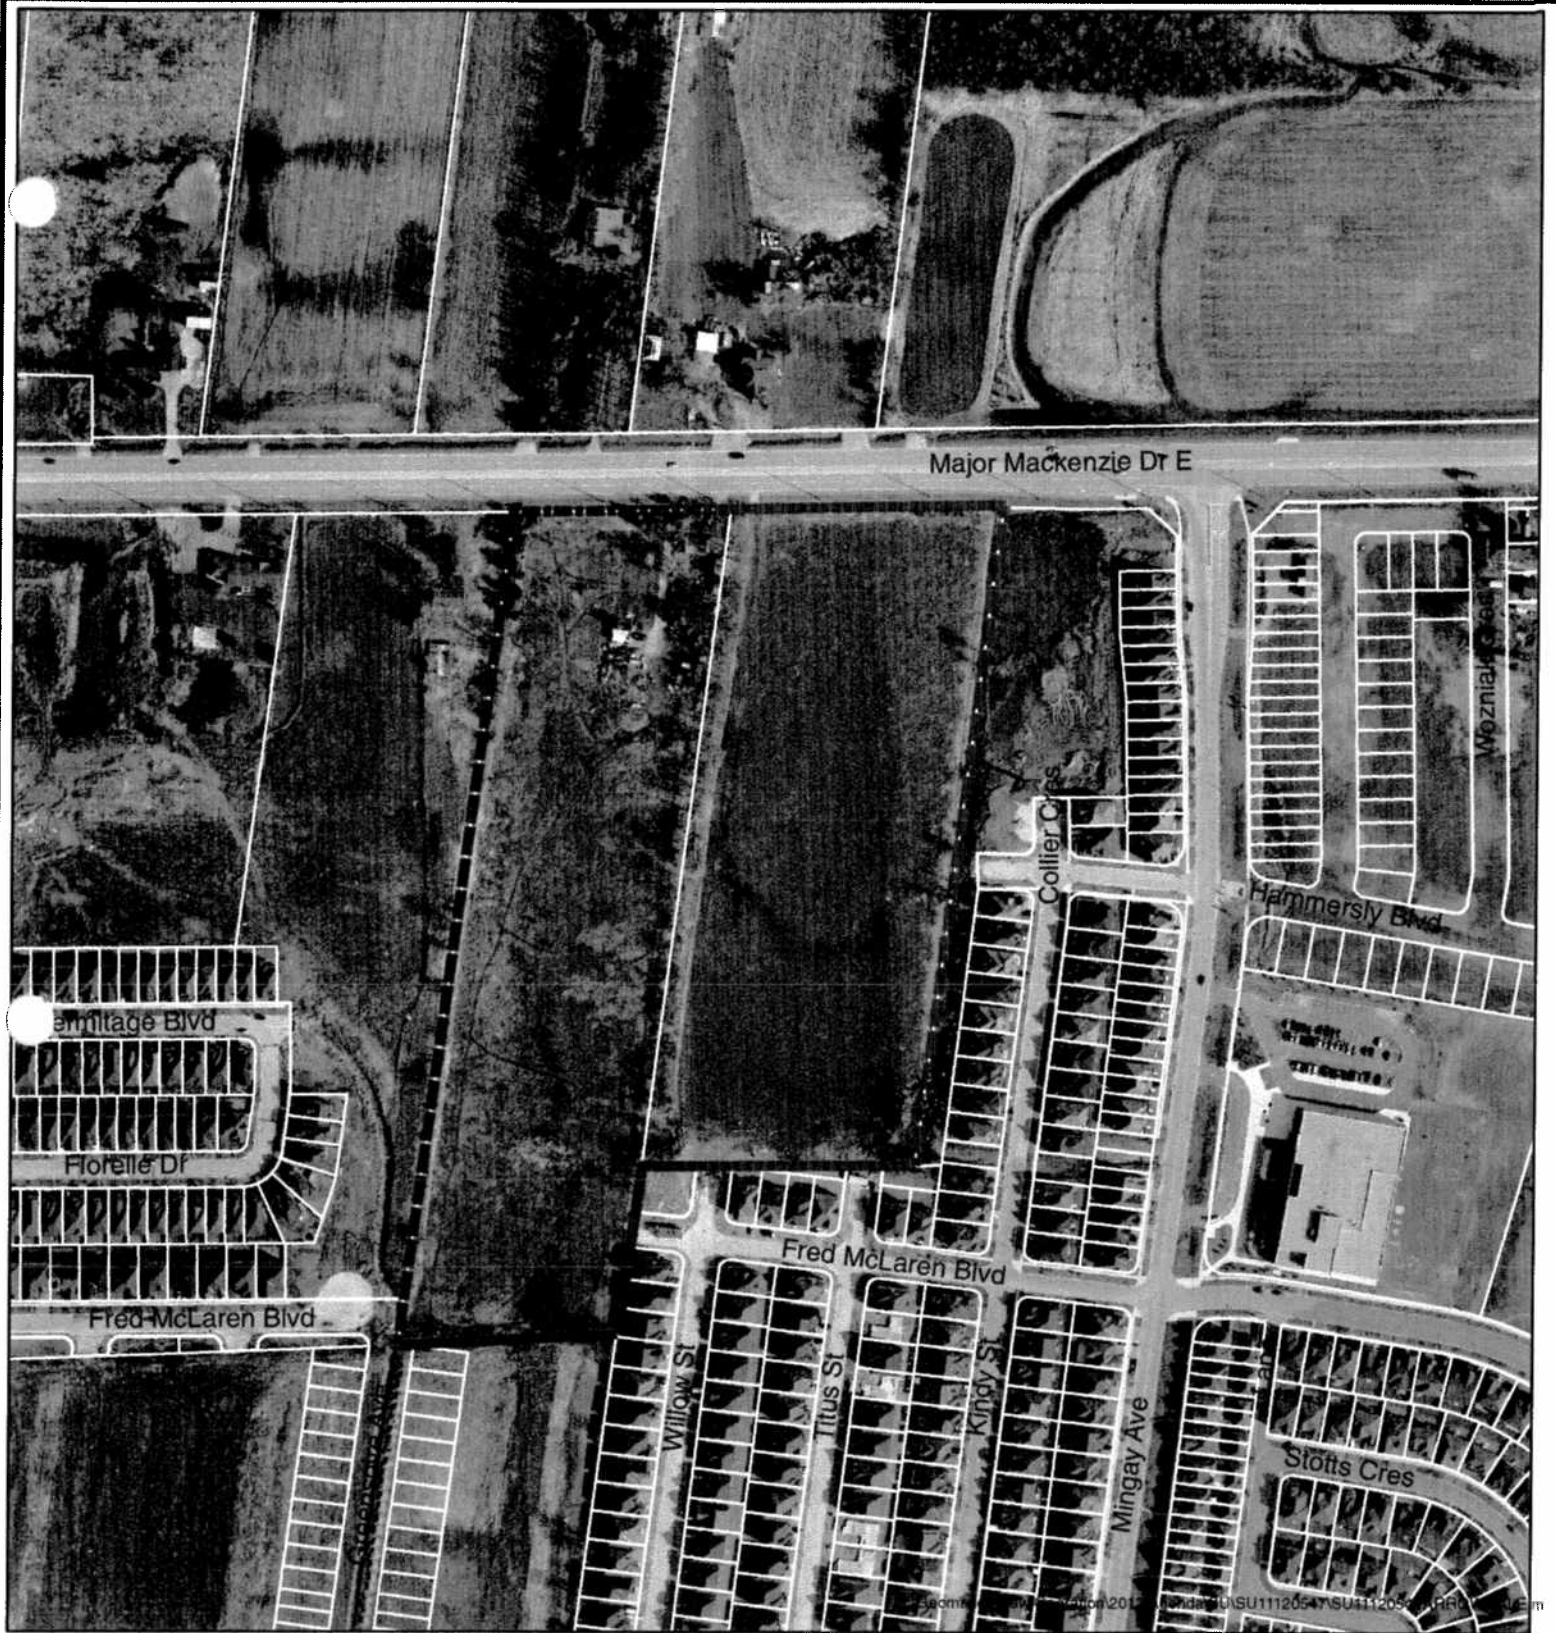

AIR PHOTO (2009)

APPLICANT: ARROWDALE DEVELOPMENTS LTD/BONNYDON LTD

SOUTH OF MAJOR MacKENZIE DR.
EAST OF ROY RAINEY

 SUBJECT LANDS

FILE No. SU11120547(SK)

DATE: 09/19/11



MAJOR MACKENZIE DRIVE




Q:\Geomatics\New Operation\2012 Agenda\SU\SU11120547\SU11120547ARROWDALE.mxd

PROPOSED DRAFT PLAN OF SUBDIVISION

APPLICANT:ARROWDALE DEVELOPMENTS LTD/BONNYDON LTD

SOUTH OF MAJOR MacKENZIE DR.

EAST OF ROY RAINEY

 

SUBJECT LANDS

FILE No. SU11120547(SK)

DATE:09/19/11



DEVELOPMENT SERVICES COMMISSION

Drawn By: DD

Checked By:SK

FIGURE No. 4