


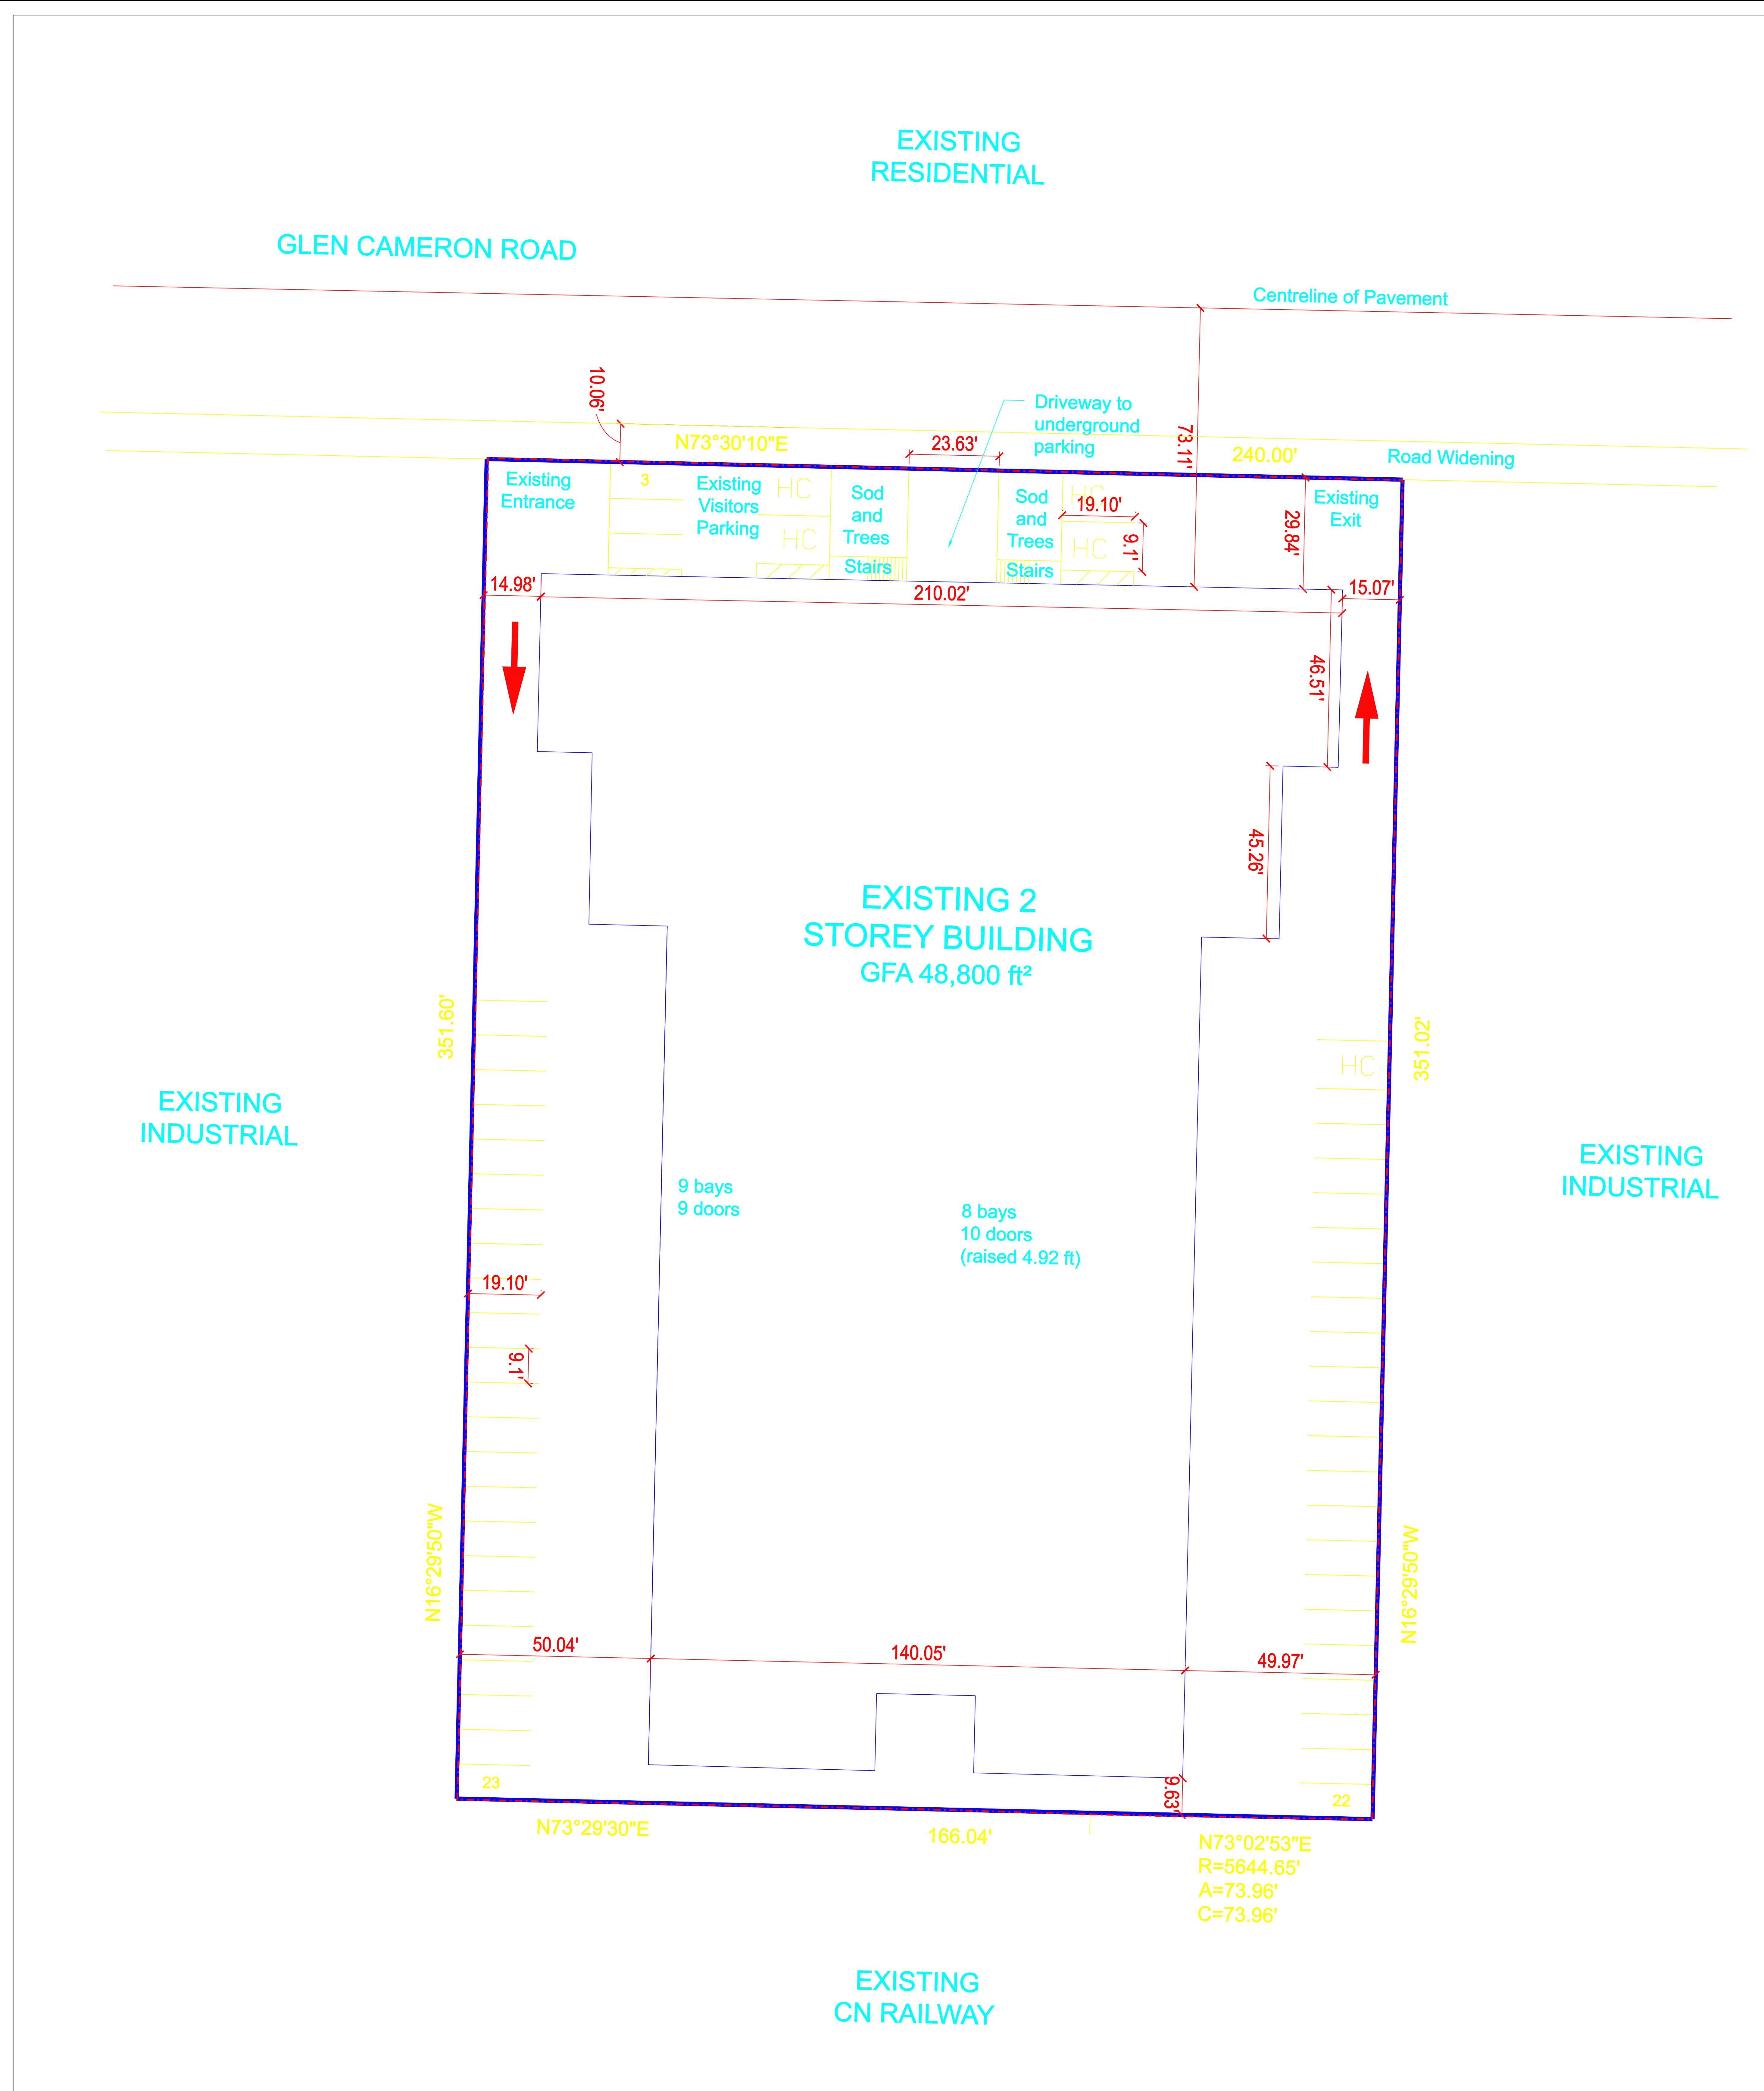

SITE PLAN

APPLICANT: THANH CHU(CHU'S MARTIAL ARTS WORLD)
55 GLEN CAMERON ROAD

FILE No: ZA05024111(SB)



DEVELOPMENT SERVICES COMMISSION

DWN BY: DD

CHK BY: SB

SCALE 1:

SUBJECT LANDS

DATE: 13/01/06

FIGURE No.4

q:\geomatics\newoperations_2006\za\za05024111

