


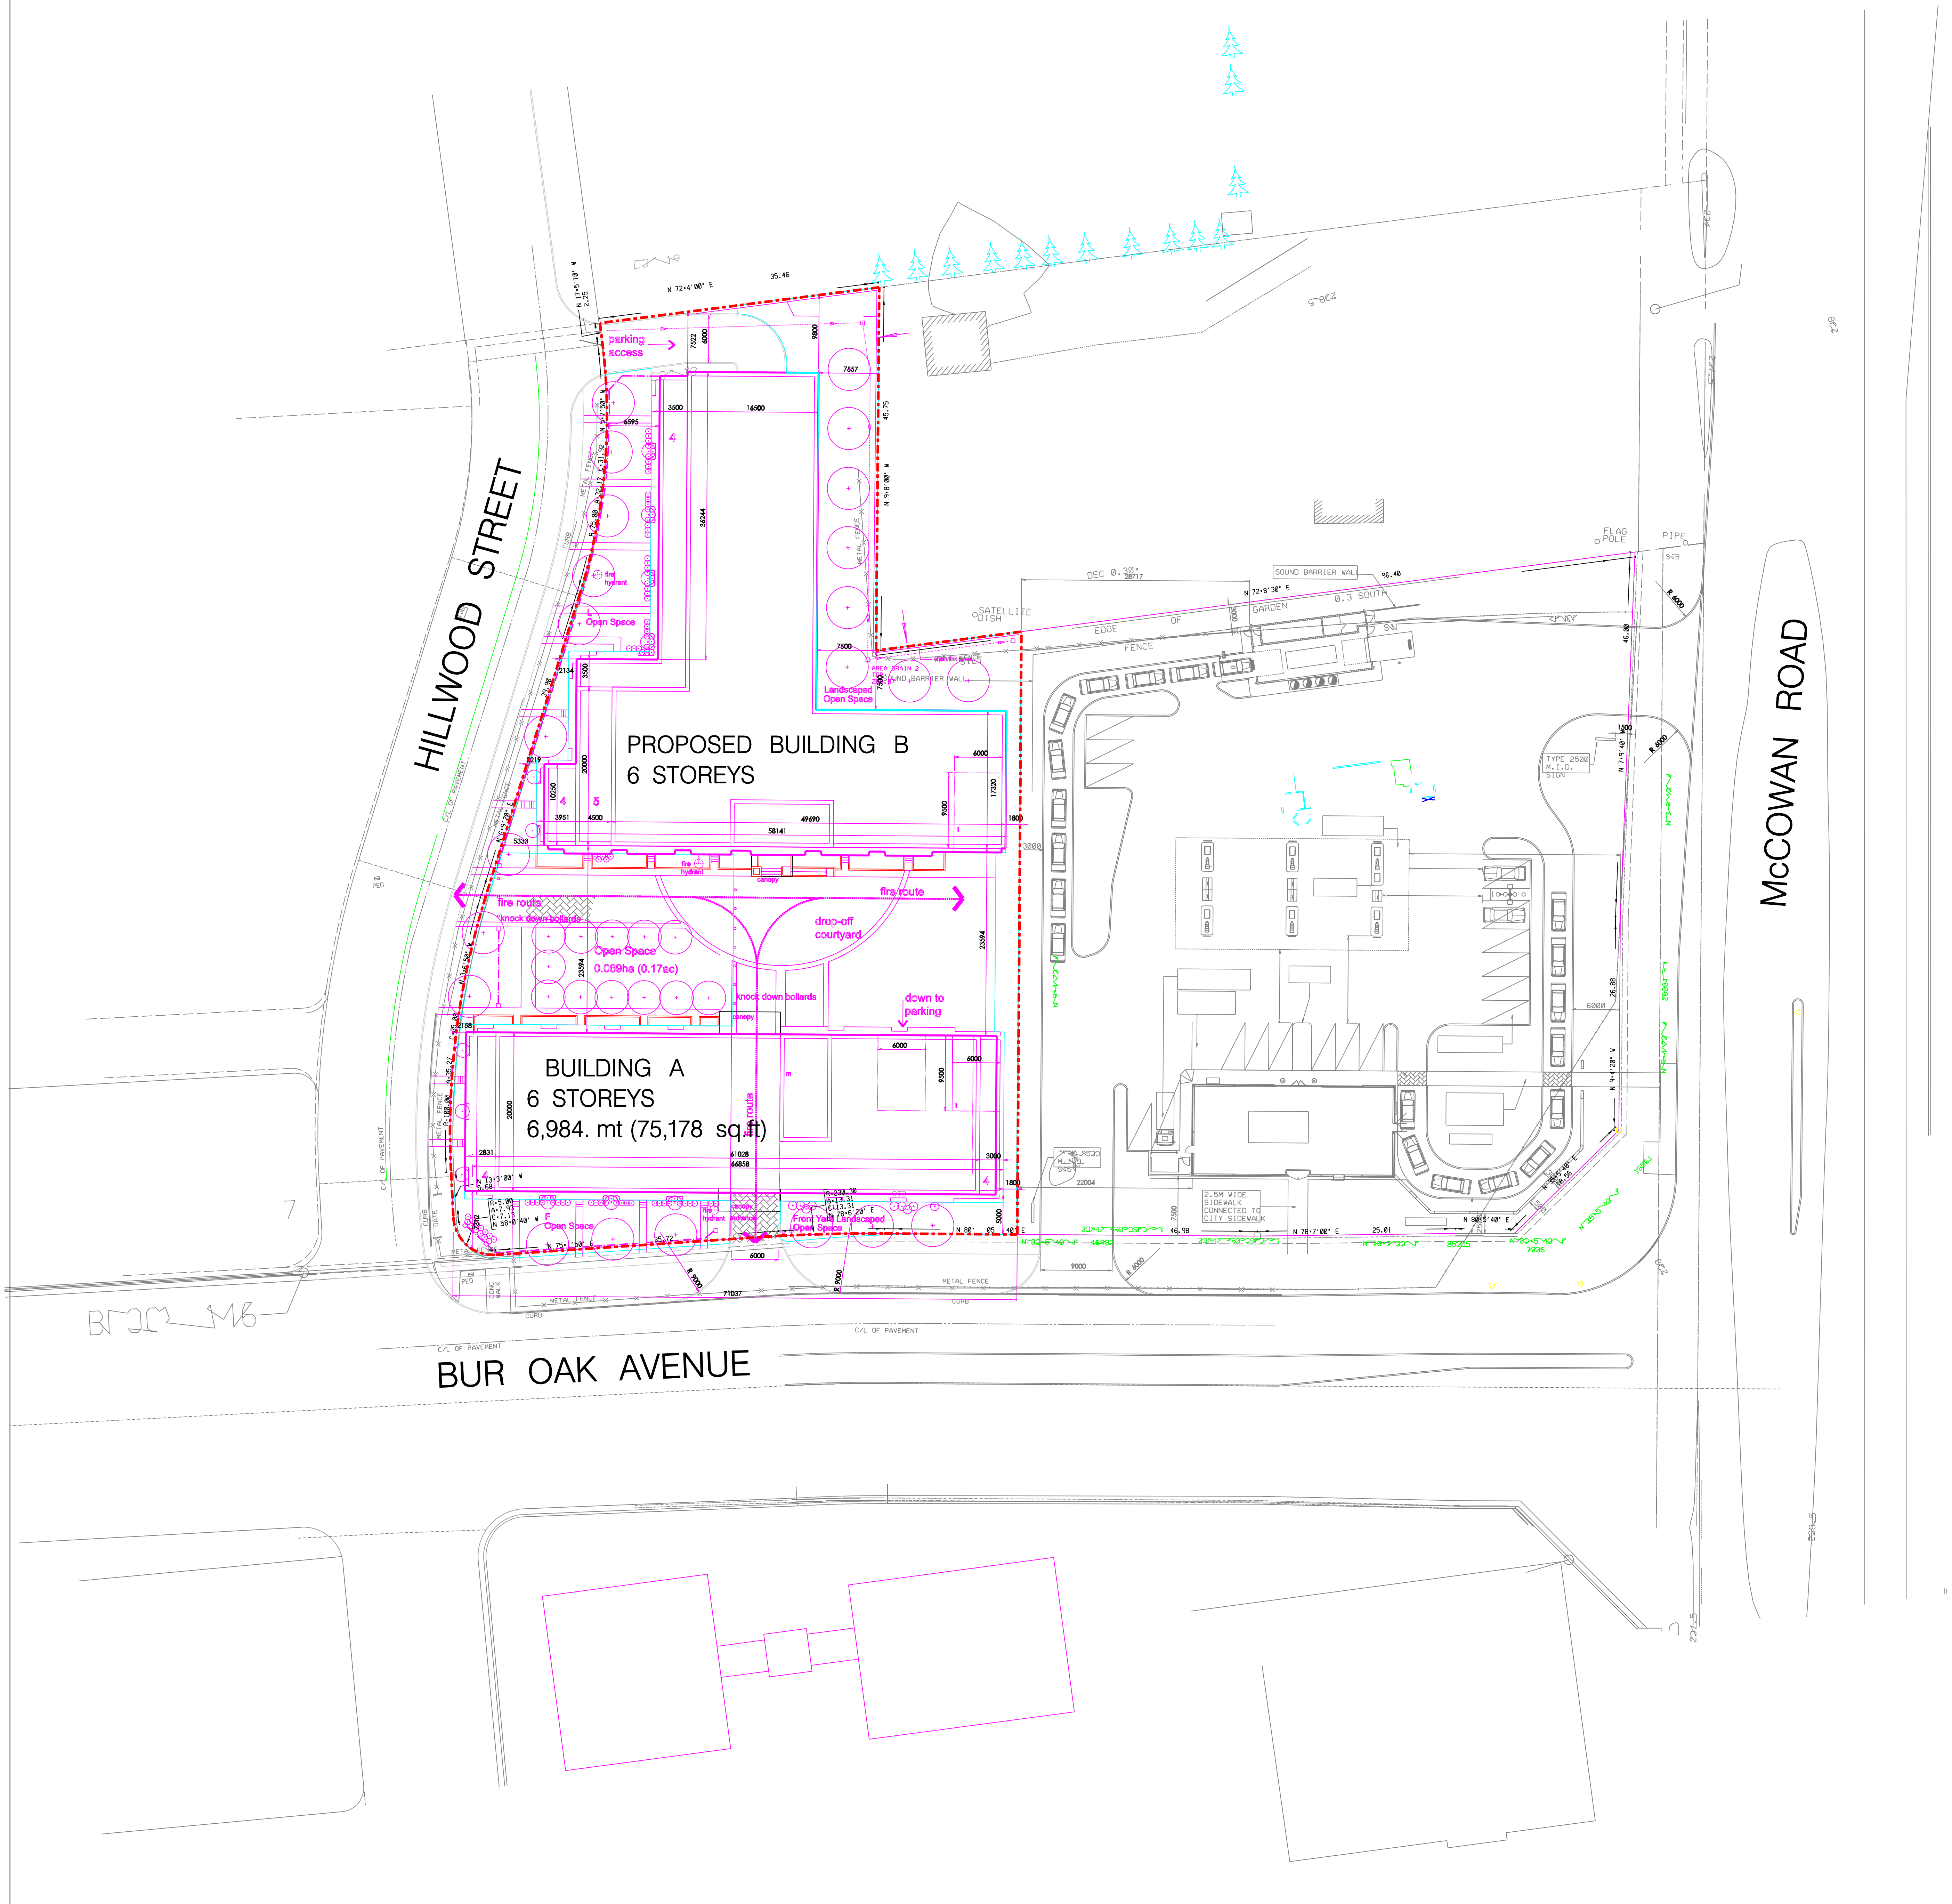

SITE PLAN

APPLICANT: E. MANSON INVESTMENTS ET.AL.
540 BUR OAK AVENUE

FILE No: ZA.05021949

DATE: 16/05/06



DEVELOPMENT SERVICES COMMISSION

DWN BY: CPW

CHK BY: SK

SCALE 1:

FIGURE No.4