


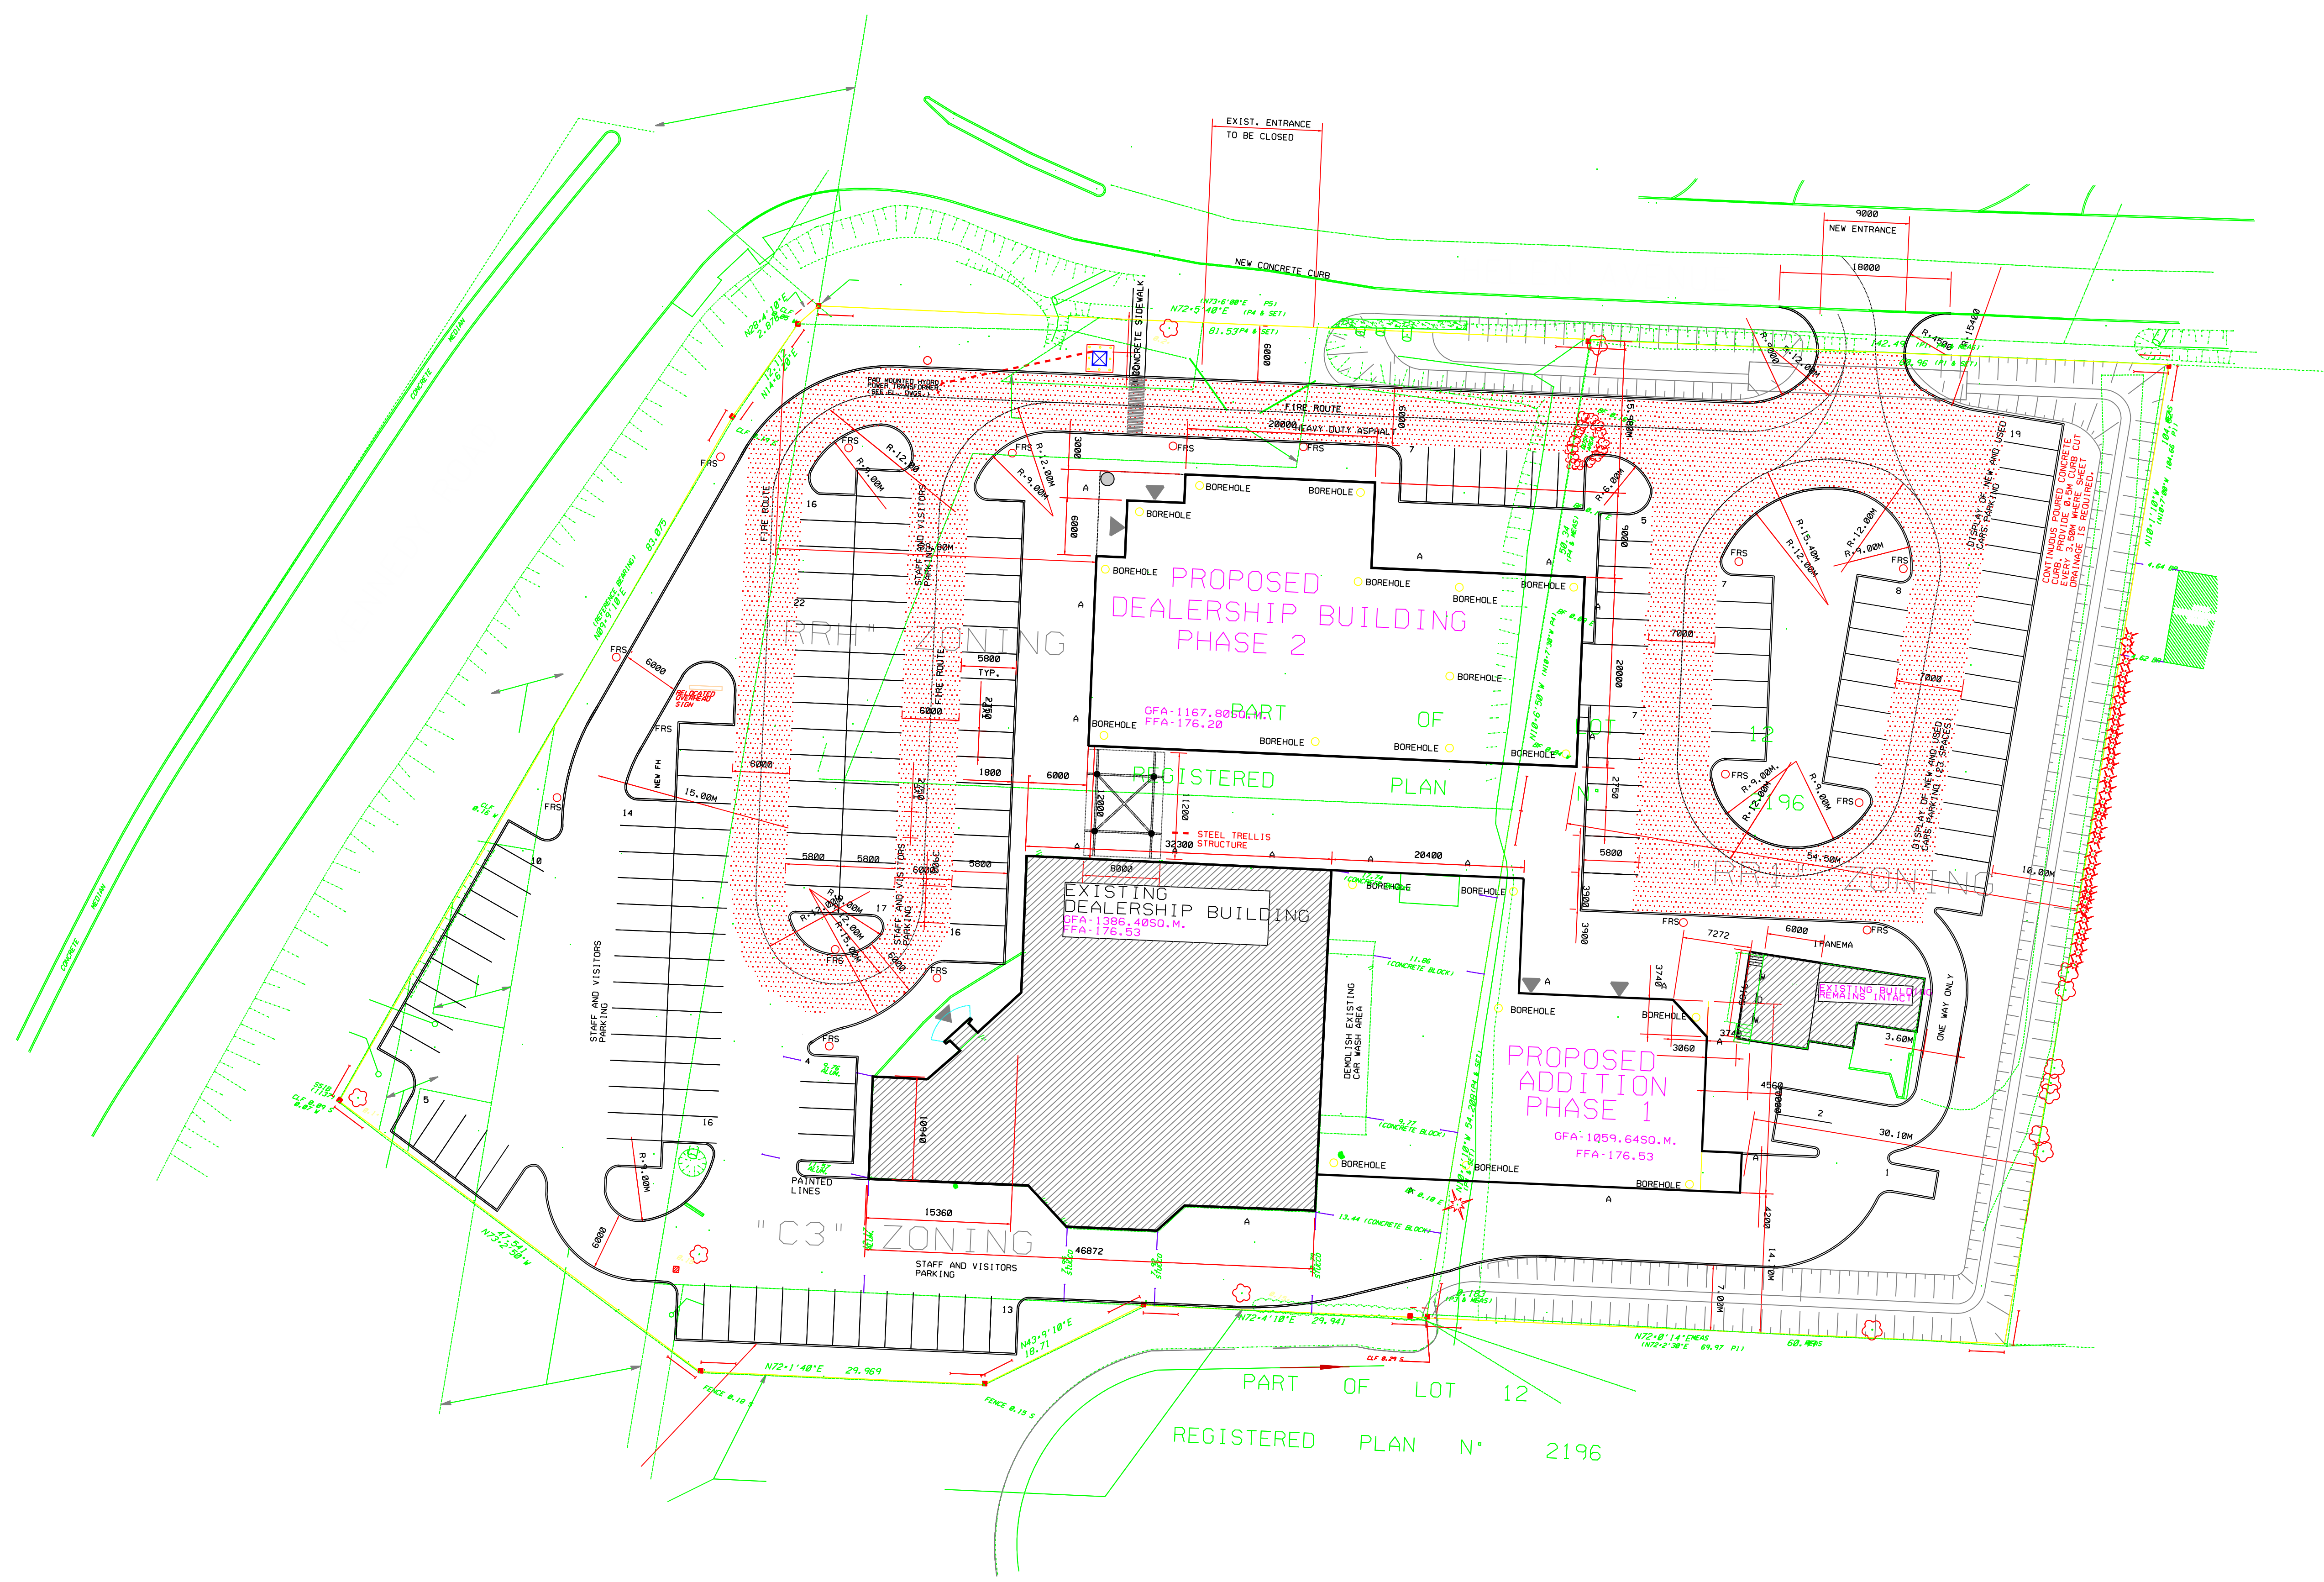

SITE PLAN

APPLICANT: GREENBELT VOLKSWAGON LTD.
 7997 KENNEDY ROAD AND
 31 HELEN AVENUE
 FILE No: OP.03108961;SC.03108973;ZA.03108969 (AH)



DEVELOPMENT SERVICES COMMISSION

DWN BY: CPW CHK BY: AH SCALE 1:

DATE: 04/21/06

FIGURE No.4