




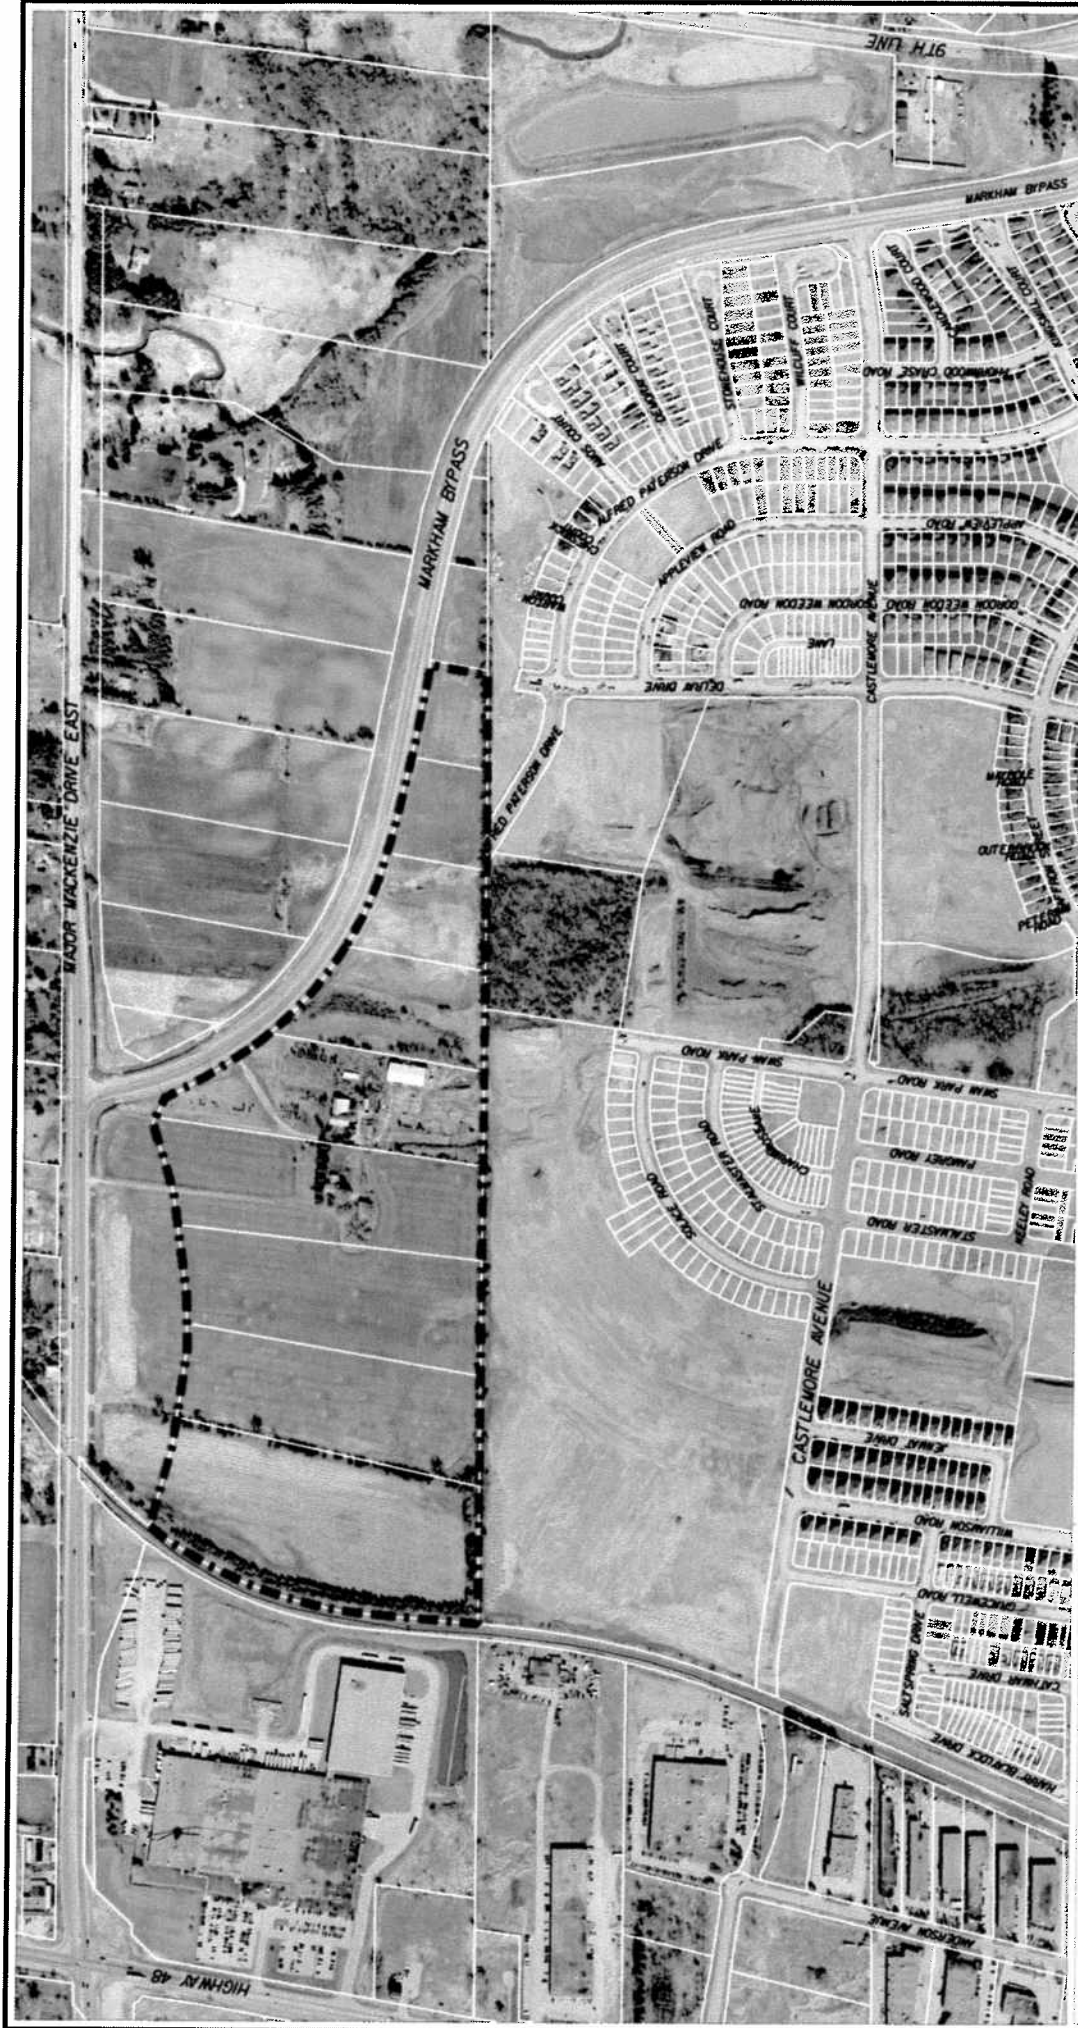

AIR PHOTO 2005

APPLICANT: GREENSBOROUGH NORTH GROUP

FILE No: SU06109380(GS)



DEVELOPMENT SERVICES COMMISSION

 SUBJECT LANDS

DATE: 08/23/06

FIGURE No.3

DRAWN BY: DD CHECKED BY: GS SCALE 1:

[illegible]

DRAFT PLAN 19TM-02013

FUTURE RESIDENTIAL

EXISTING
WOODLOT

RESIDENTIAL
(UNDER CONSTRUCTION)

PROPOSED PLAN OF SUBDIVISION 19TM-06009

SUBJECT LANDS



MARKHAM

DEVELOPMENT SERVICES COMMISSION

DRAWN BY: DD CHECKED BY: GS SCALE 1: 5000

DATE: 08/23/06

FIGURE No.4